

**Park Gardens.**

---

Retirement Living

**Bromford.**  
Retirement Living

# Ground Floor.



Artist's impression drawn from architect's plans to show the relative position of individual properties. NOT TO SCALE. This is a two dimensional drawing and will not show land contours and gradients, boundary treatments, landscaping or local authority street lighting. Please contact our Sales Team for more information. The information contained in this leaflet does not constitute a contract, written or implied. Information correct as of May 2021


# First Floor.



# Second Floor.



# Third Floor.

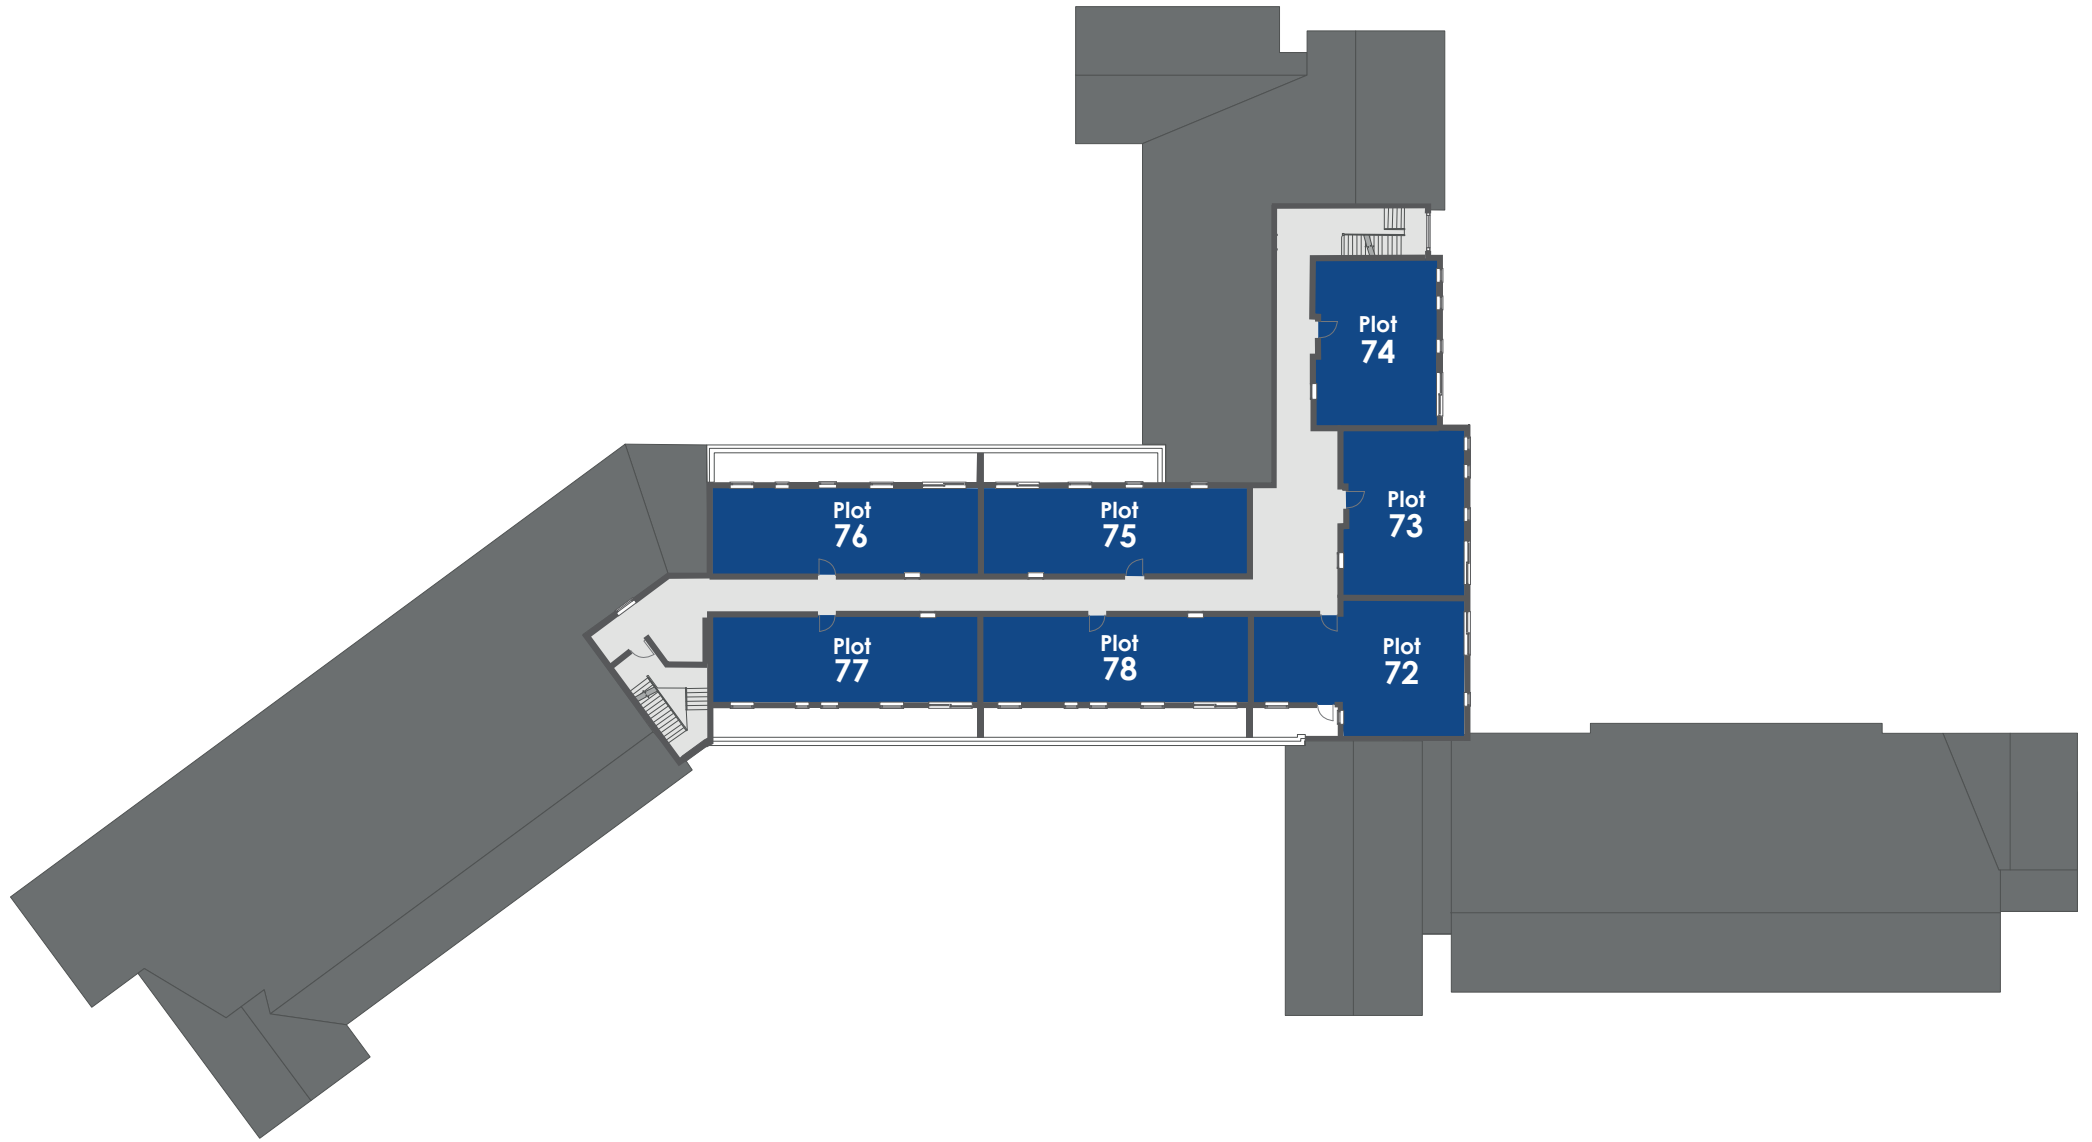

A decorative background featuring a vase of dried, dark branches on the left and a light-colored, textured cushion on the right, set against a light blue wall.

We look forward to  
welcoming you...

**Bromford.**

01295 272848

[parkgardens@bromford.co.uk](mailto:parkgardens@bromford.co.uk)

[findahome.bromford.co.uk](http://findahome.bromford.co.uk)

